


North Elevation

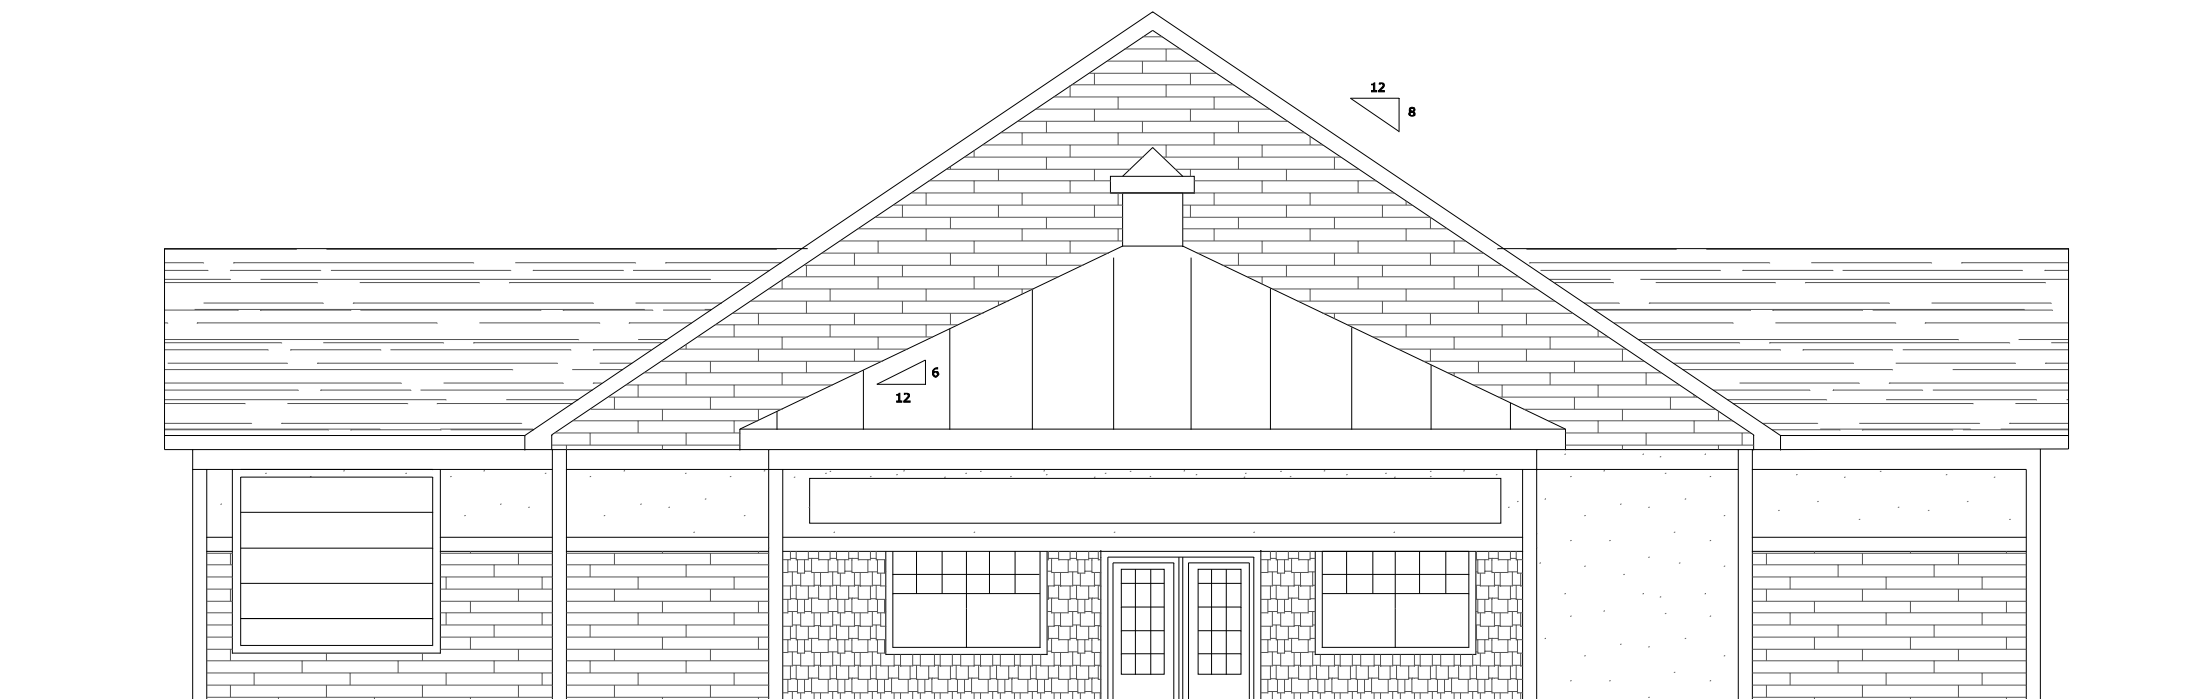

East Elevation

CREAMERY SQUARE  
PERFORMANCE CENTRE  
39 CREAMERY RD,  
TATAMAGOUCHE, NS

DRAWING:

ELEVATIONS

BY: CJO	DESIGNED BY: CFC&PM
------------	------------------------

CHECKED BY:  
CF

DATE:  
JANUARY 5, 2010

SCALE:  
1/8"=1'-0"

REV:  
2