
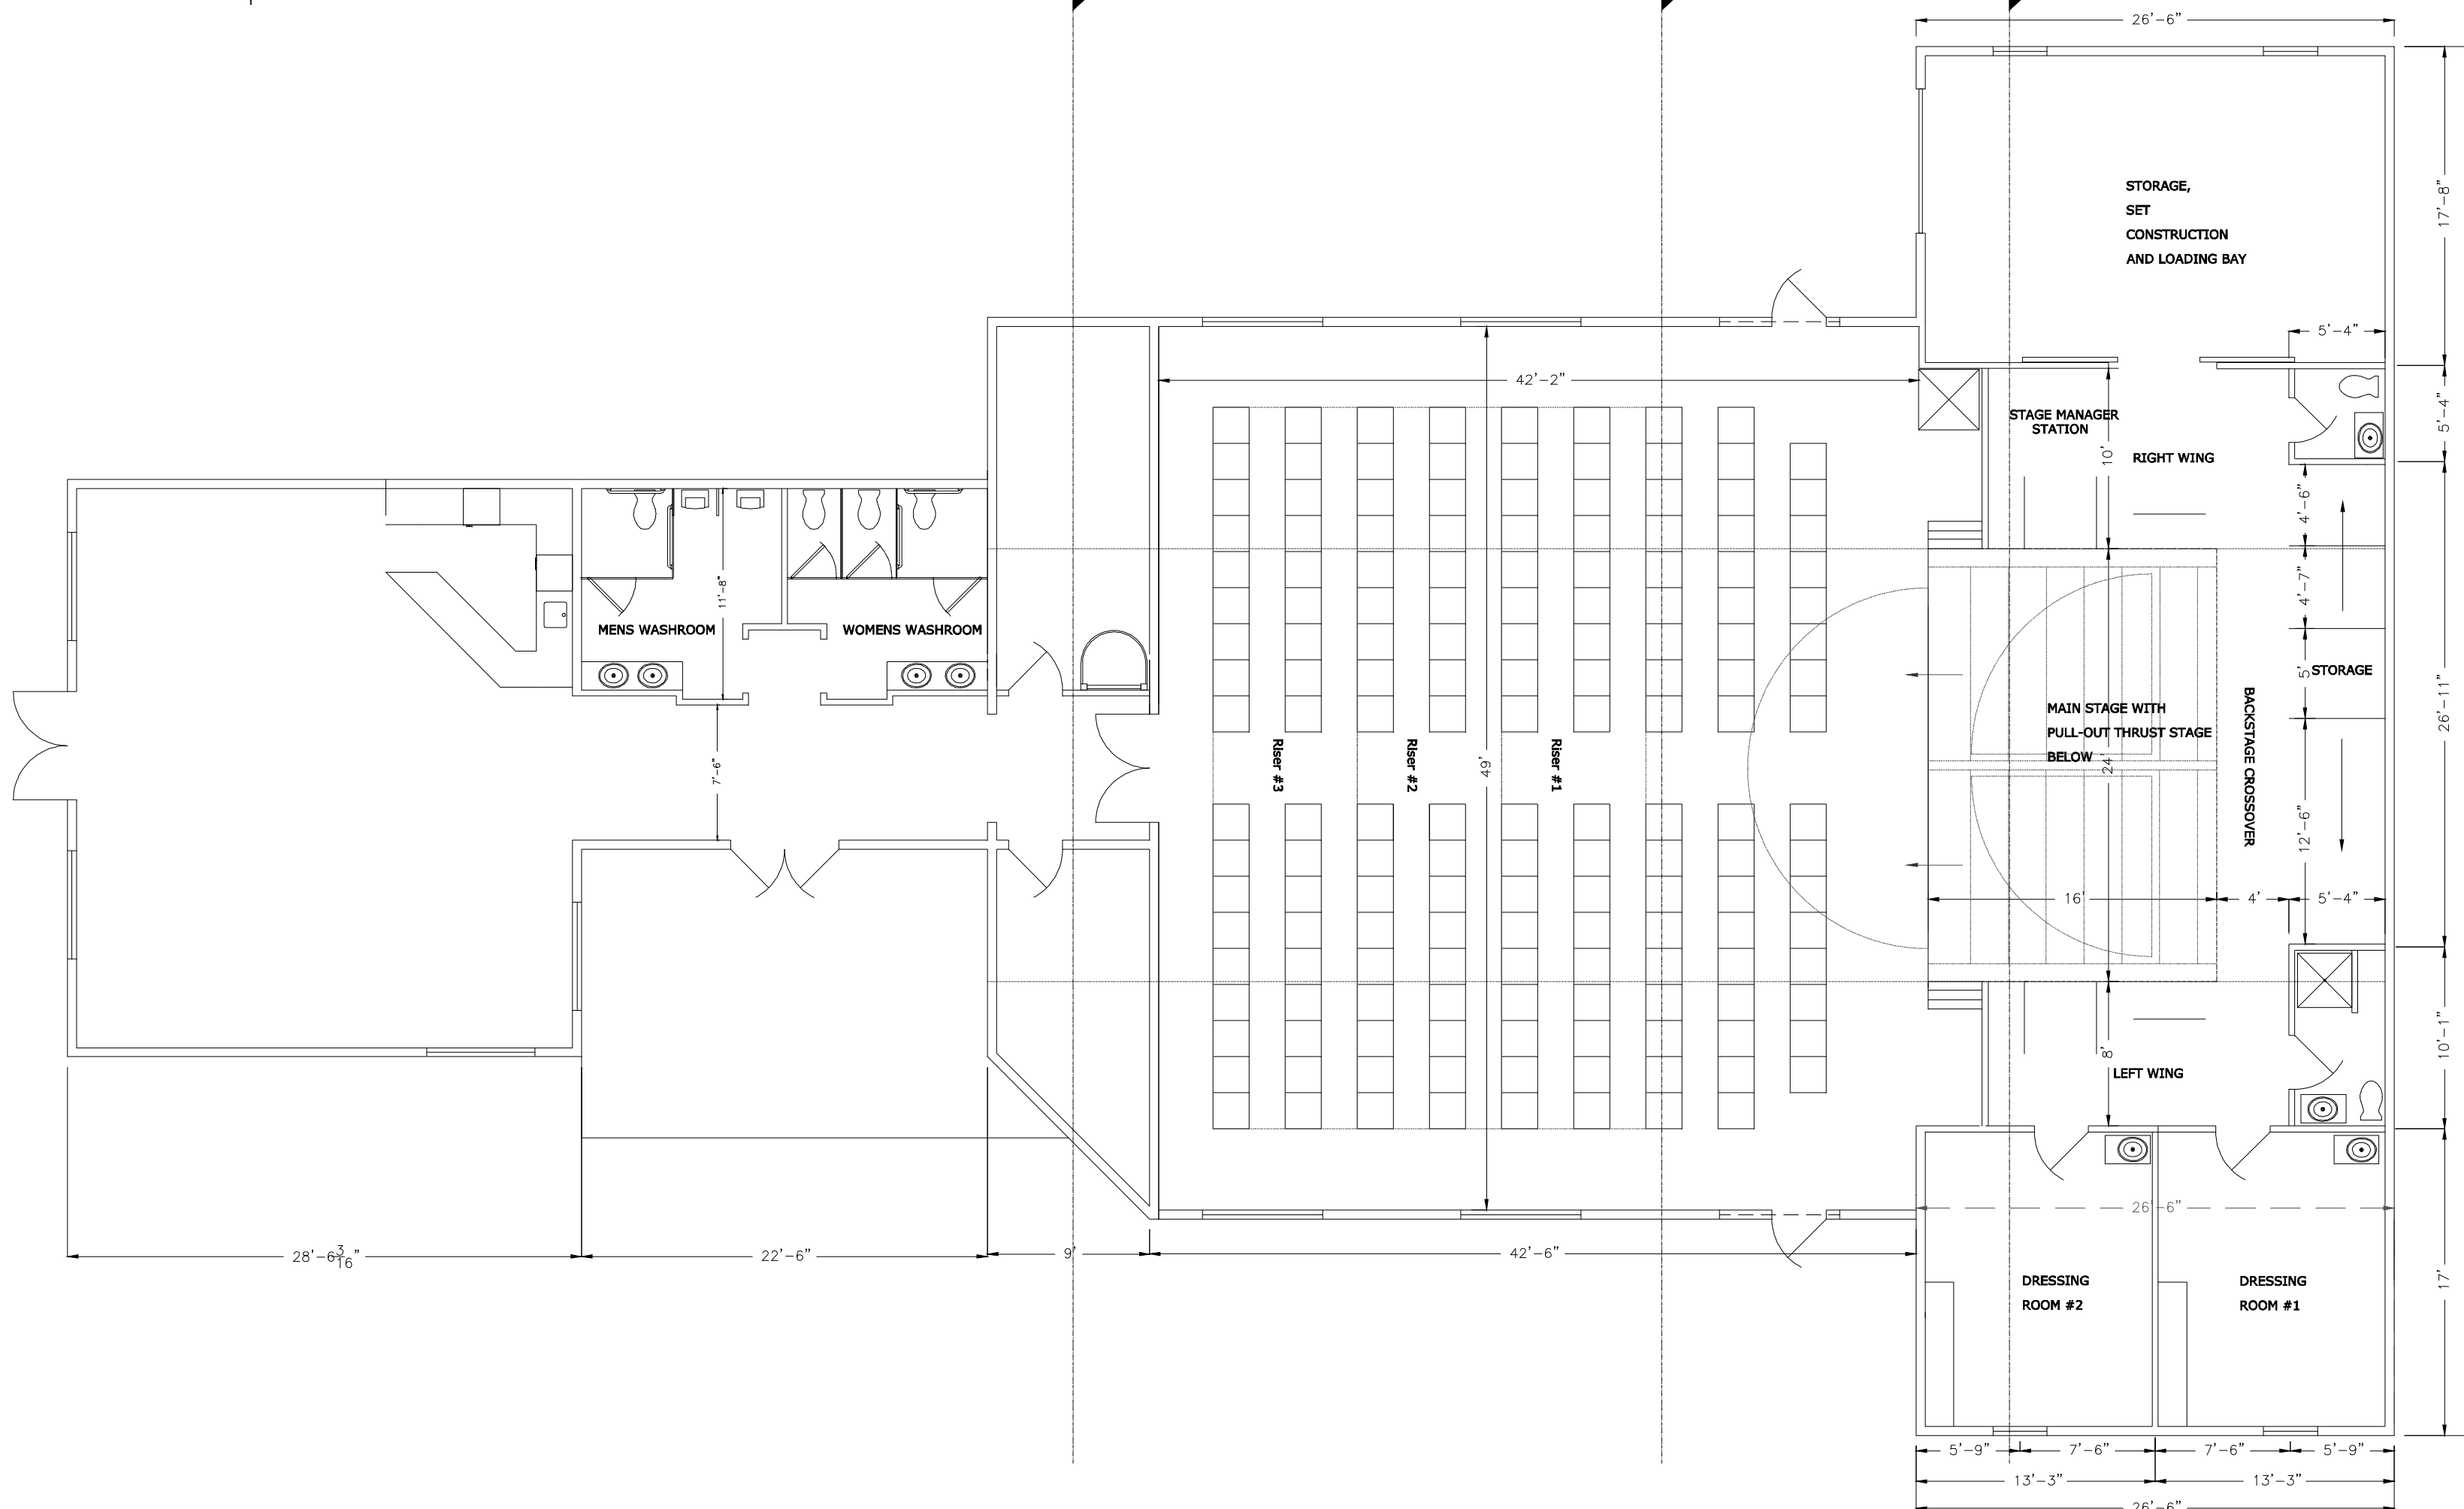
 


NORTH

 

CREAMERY SQUARE
 PERFORMANCE CENTRE
 39 CREAMERY RD,
 TATAMAGOUCHE, NS

DRAWING:
 FLOOR PLAN

BY: CJO	DESIGNED BY: CFC&PM
------------	------------------------

CHECKED BY:
 CF

DATE:
 JANUARY 5, 2010

SCALE: 1/8"=1'-0"	REV: 2
----------------------	-----------